

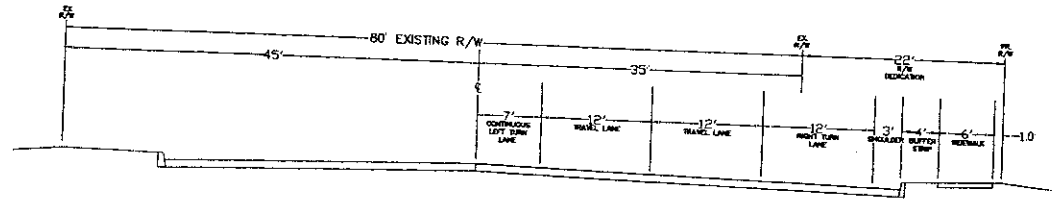


THE APPLICATION OF ODOT STANDARDS WOULD EXISTING DEVELOPMENTS OWNED BY 15'

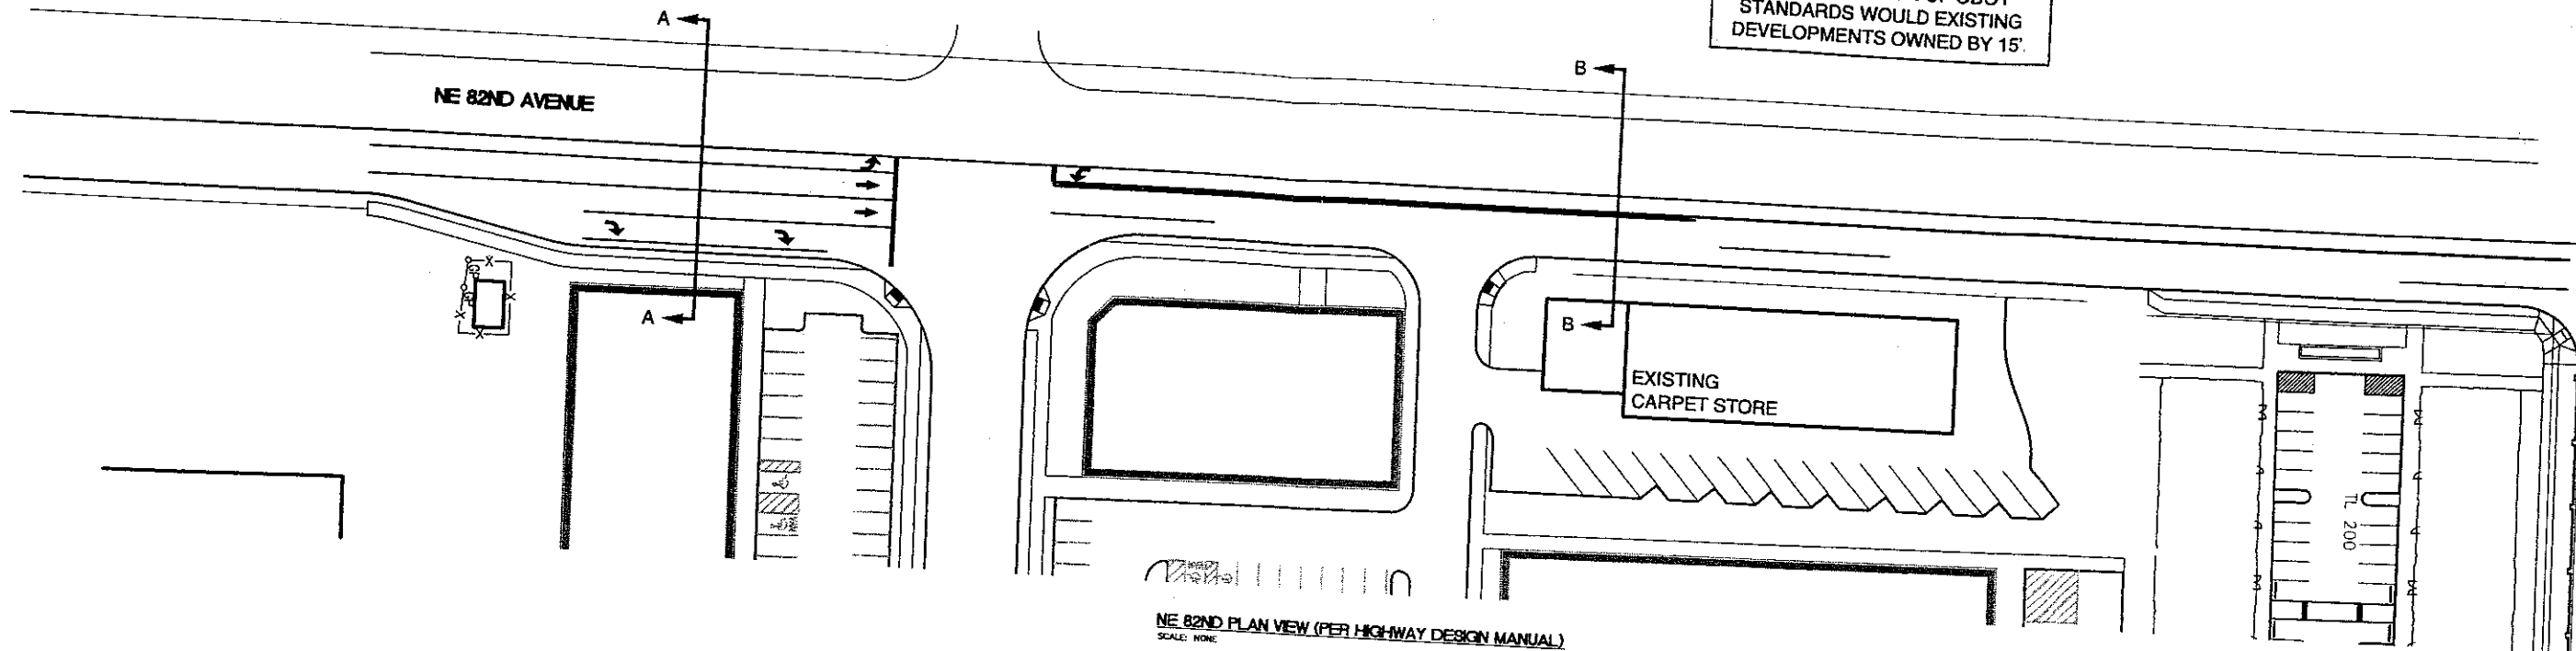

SECTION A-A

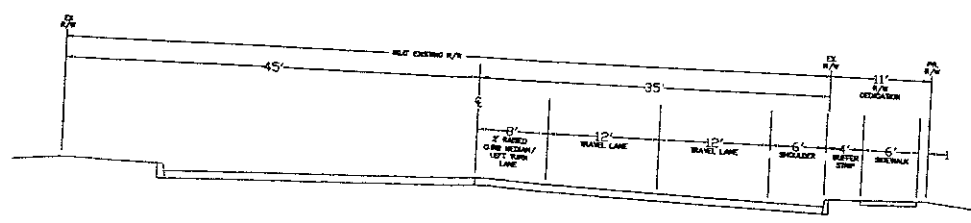

SECTION B-B

H:\proj\17656\dwg\17656\Fig1.dwg Feb 13, 2007 - 2:50pm - mbeil Layout Tab: FigB